


PLAN VIEW
NTS

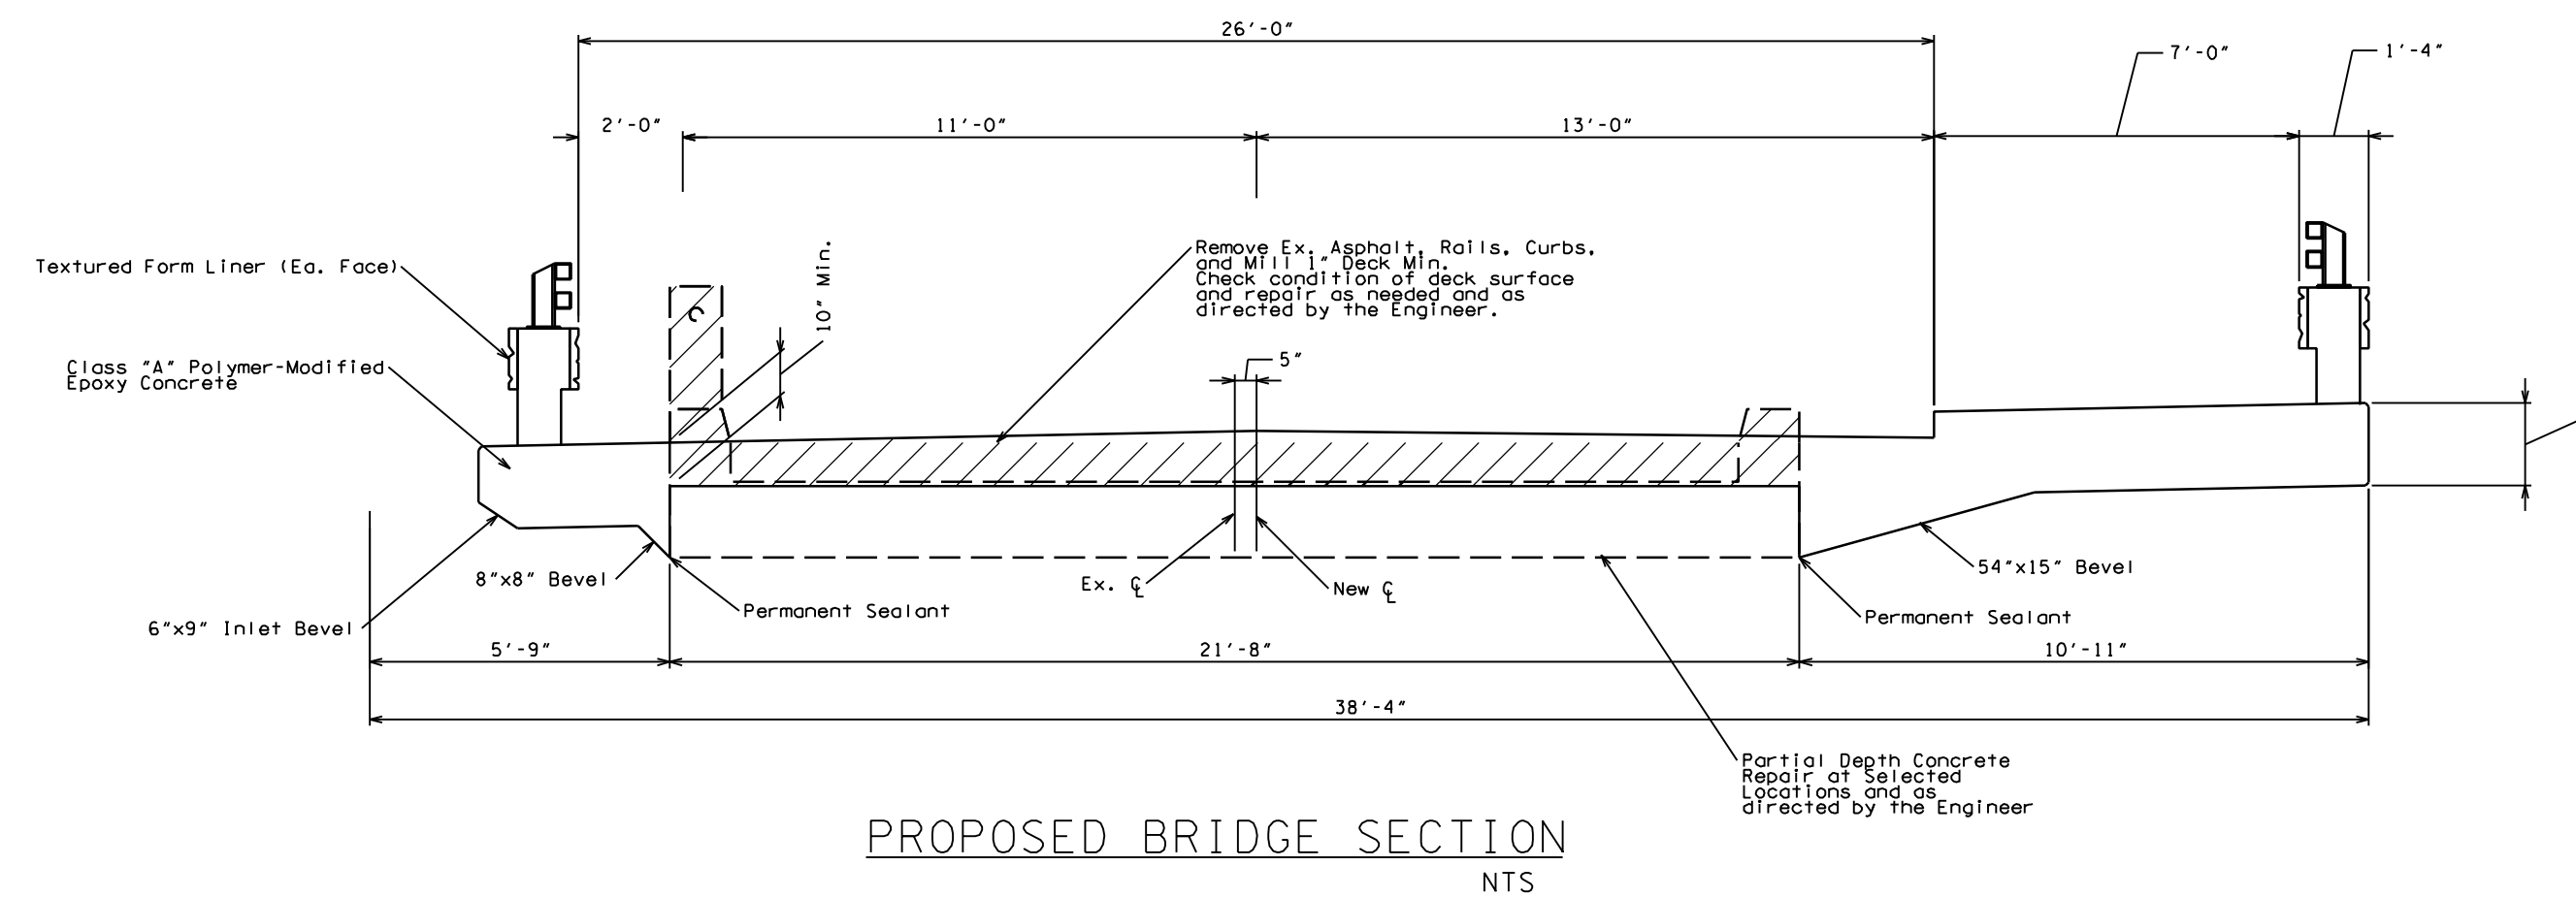

PROPOSED BRIDGE SECTION
NTS



KENTUCKY 606-248-6600
 NORTH CAROLINA 828-253-2796
 TENNESSEE 865-546-5800
 SOUTH CAROLINA 864-574-4775
www.vaughnmelton.com
 Copyright © 2009 All Rights Reserved

DESIGNED: DLH
 DRAWN: MEG
 CHECKED: EBD

NO.	DATE	REVISIONS

SCALE
 AS NOTED
 DATE
 FEBRUARY 2010

WESTLAND DRIVE
 DRAINAGE AND BRIDGE
 IMPROVEMENTS

SHERWOOD BRIDGE

PROJECT NUMBER
 C-08-0163

SHEET
 PUBLIC EXHIBIT
 SB